
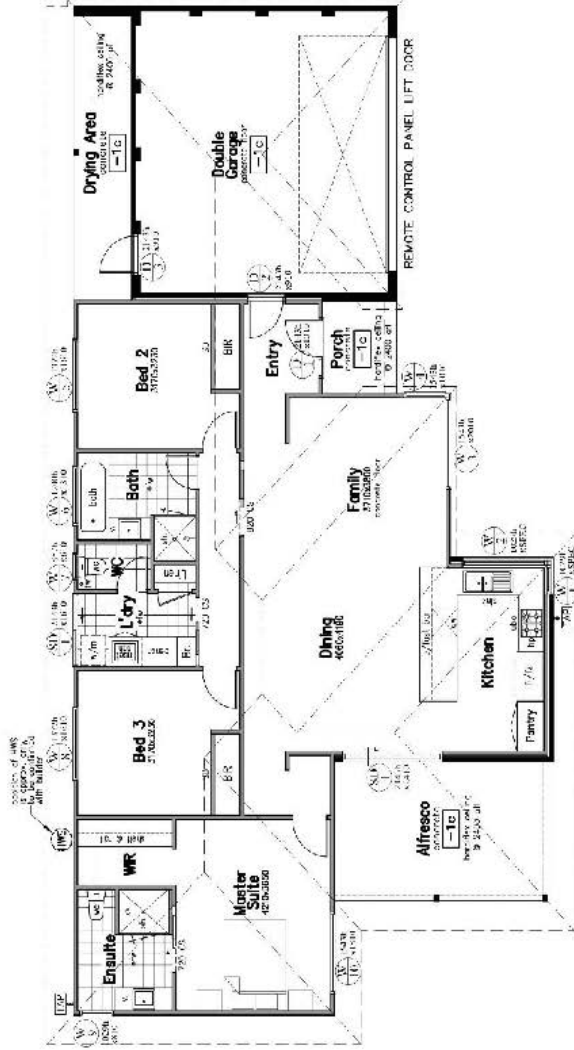


PEARL

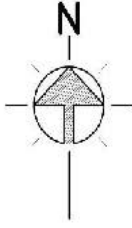

AREA:	
LIVING	46.0 m ²
GARAGE	41.2 m ²
PORCH	3.6 m ²
ALFRESCO	15.8 m ²
DRYING	9.0 m ²
TOTAL	201.7 m ²

	project: PROPOSED RESIDENCE TO BE ERRECTED ON LOT 216(SL3) STIRLING VIEW DRIVE, LANGE	builder: RYDE	content: FLOOR PLAN
	scale: 1:100	drawn: lb	date: 14-03-2017
			dwg.no.: A2

IT REMAINS THE RESPONSIBILITY OF THE BUILDER TO ENSURE THAT ALL DIMENSIONS AND DETAILS ARE WORKABLE. THIS DRAWING SHALL REMAIN THE SOLE PROPERTY OF THE DESIGNER AND MUST NOT BE GIVEN, LENT, REPRODUCED OR OTHERWISE DISPOSED OF WITHOUT THE PERMISSION IN WRITING OF THE DESIGNER.